


# EXISTING

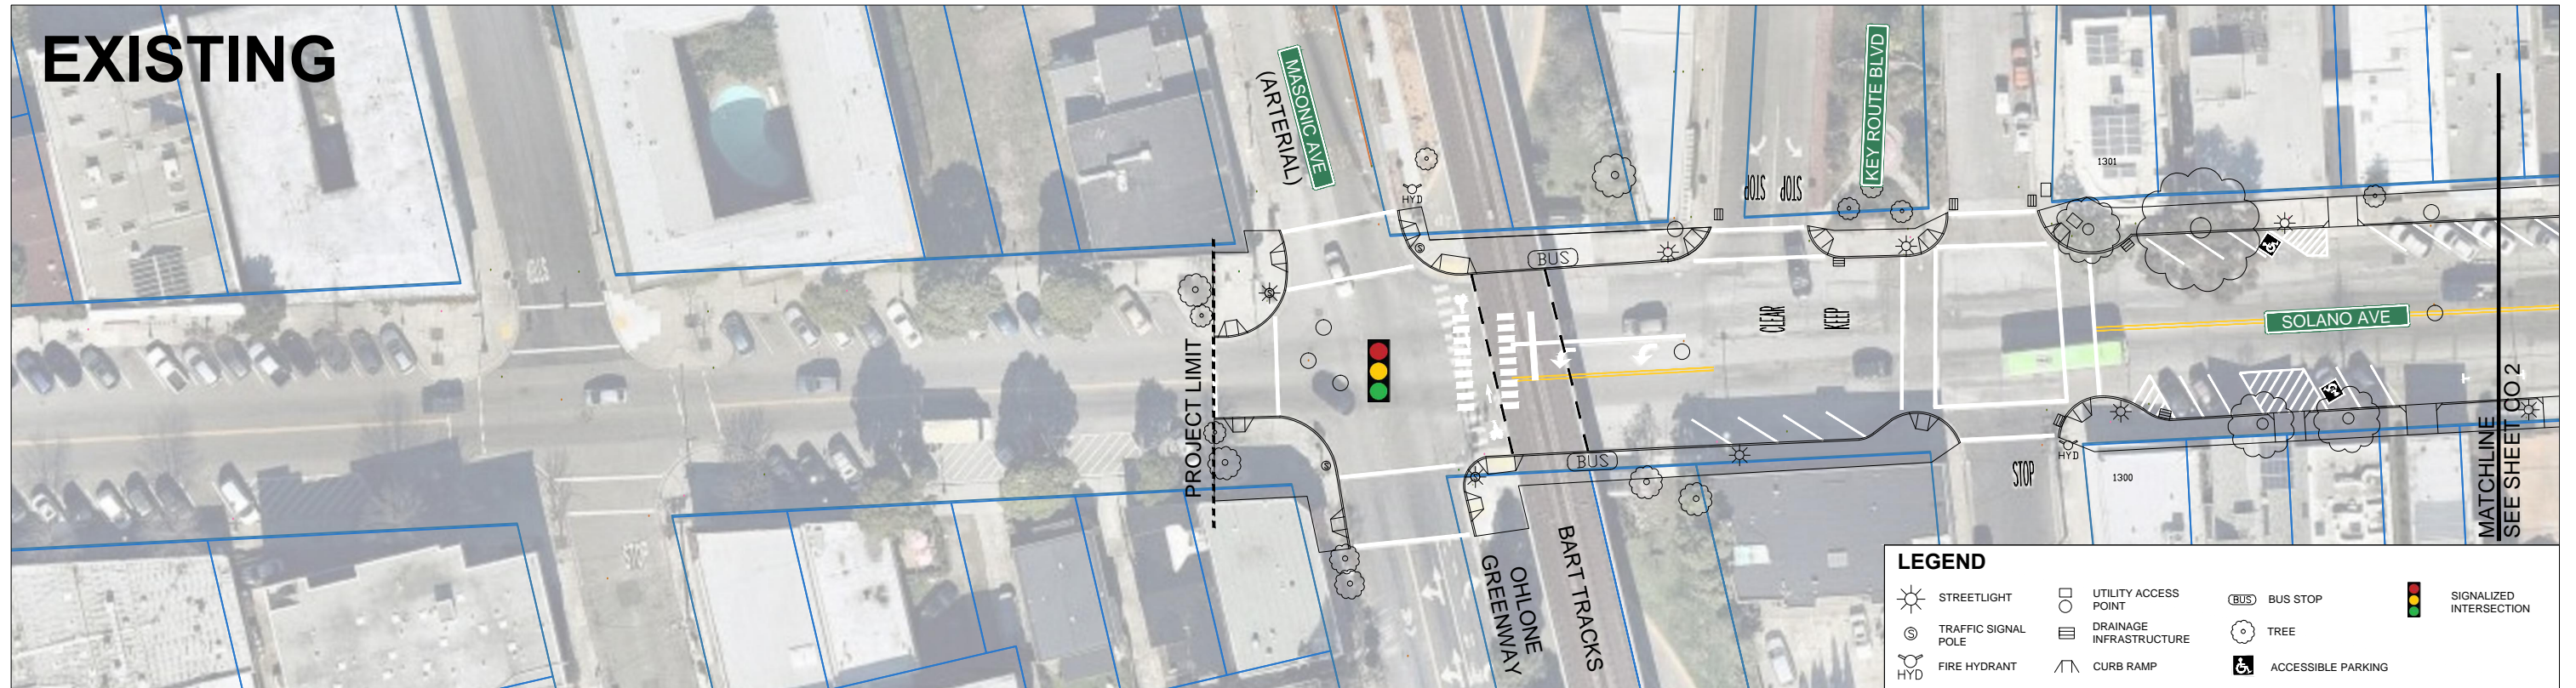


**LEGEND**

STREETLIGHT	UTILITY ACCESS POINT	BUS STOP	SIGNALIZED INTERSECTION
TRAFFIC SIGNAL POLE	DRAINAGE INFRASTRUCTURE	TREE	
FIRE HYDRANT	CURB RAMP	ACCESSIBLE PARKING	

# CONCEPT

## KEY ROUTE ALTERNATIVE

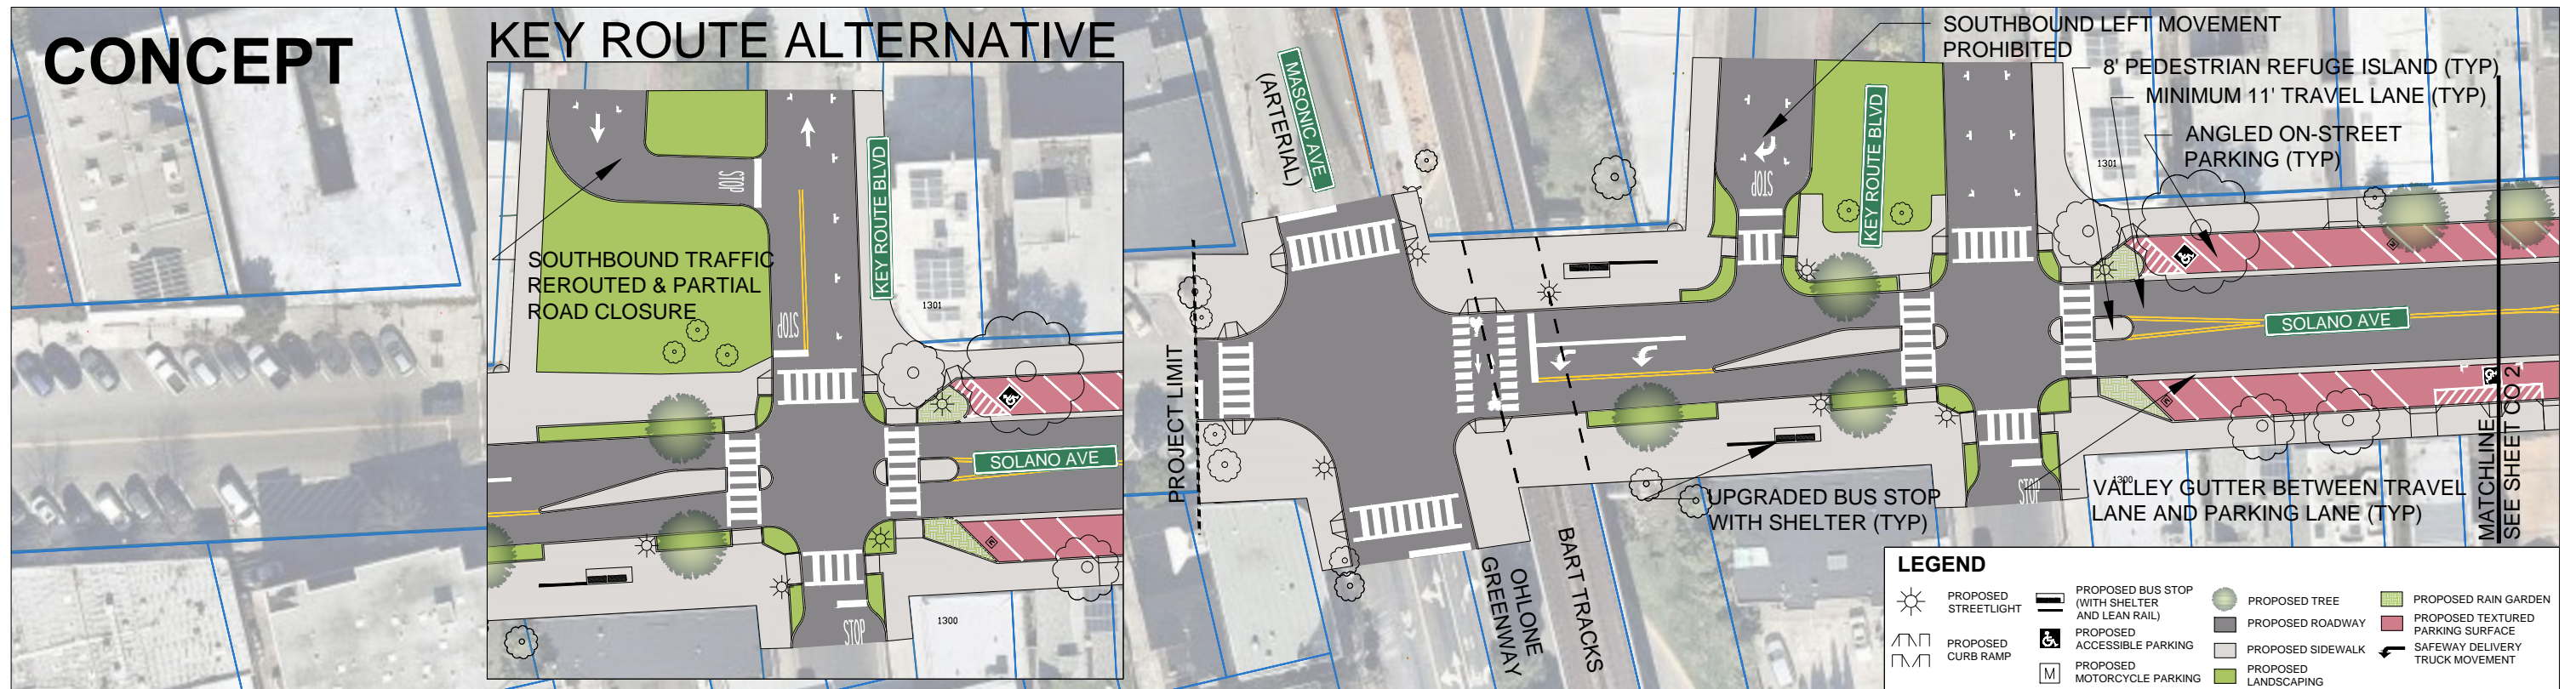

**LEGEND**


PROPOSED STREETLIGHT	PROPOSED BUS STOP (WITH SHELTER AND LEAN RAIL)	PROPOSED TREE	PROPOSED RAIN GARDEN
PROPOSED CURB RAMP	PROPOSED ACCESSIBLE PARKING	PROPOSED ROADWAY	PROPOSED TEXTURED PARKING SURFACE
PROPOSED MOTORCYCLE PARKING	PROPOSED SIDEWALK	SAFEWAY DELIVERY TRUCK MOVEMENT	



1635 BROADWAY, SUITE 200  
 OAKLAND, CA 94612  
 PHONE: 510.298.0740  
 www.tooledesign.com



## SOLANO AVENUE CONCEPTUAL DESIGN

MASONIC AVENUE TO TULARE AVENUE  
 ALBANY, CA

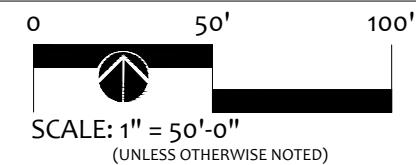

DR BY: JS / KL  
 AP BY: AL  
 DATE: 08/15/18  
 REV. 1: \_\_\_\_\_  
 REV. 2: \_\_\_\_\_  
 REV. 3: \_\_\_\_\_

SHEET TITLE  
 CONCEPTUAL DESIGN  
 DRAWING NUMBER  
**CO 1**  
 SHEET NUMBER  
 1 OF 5

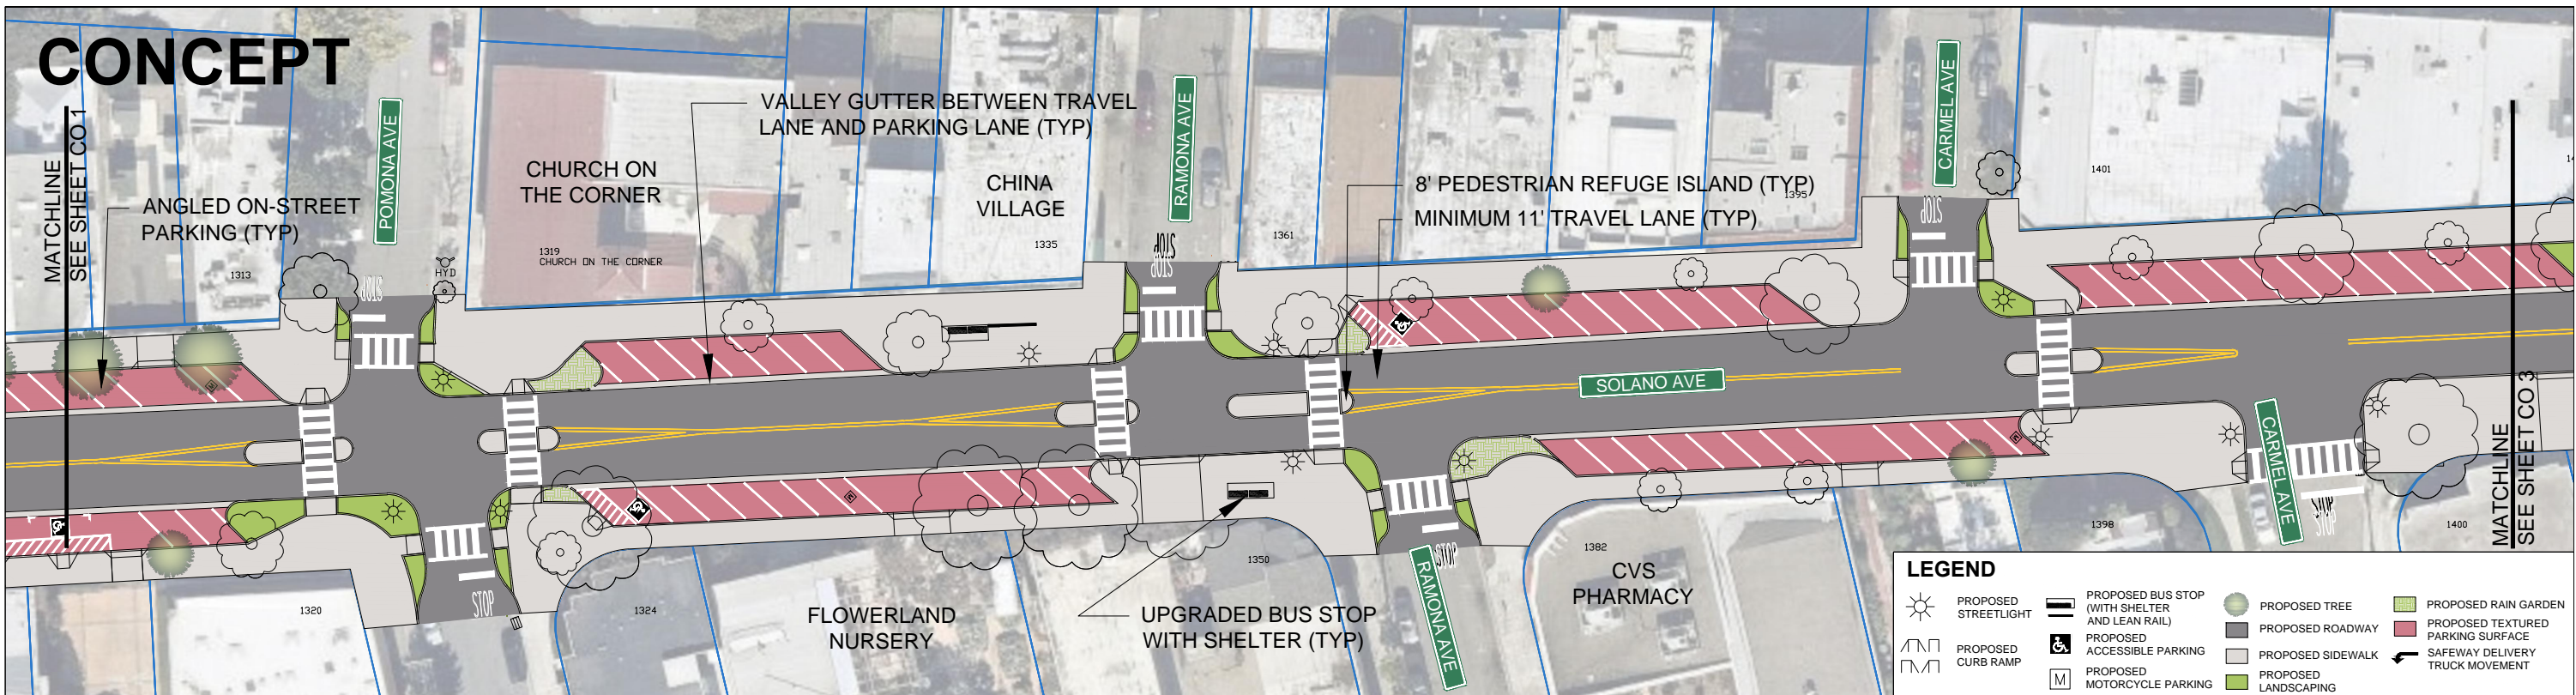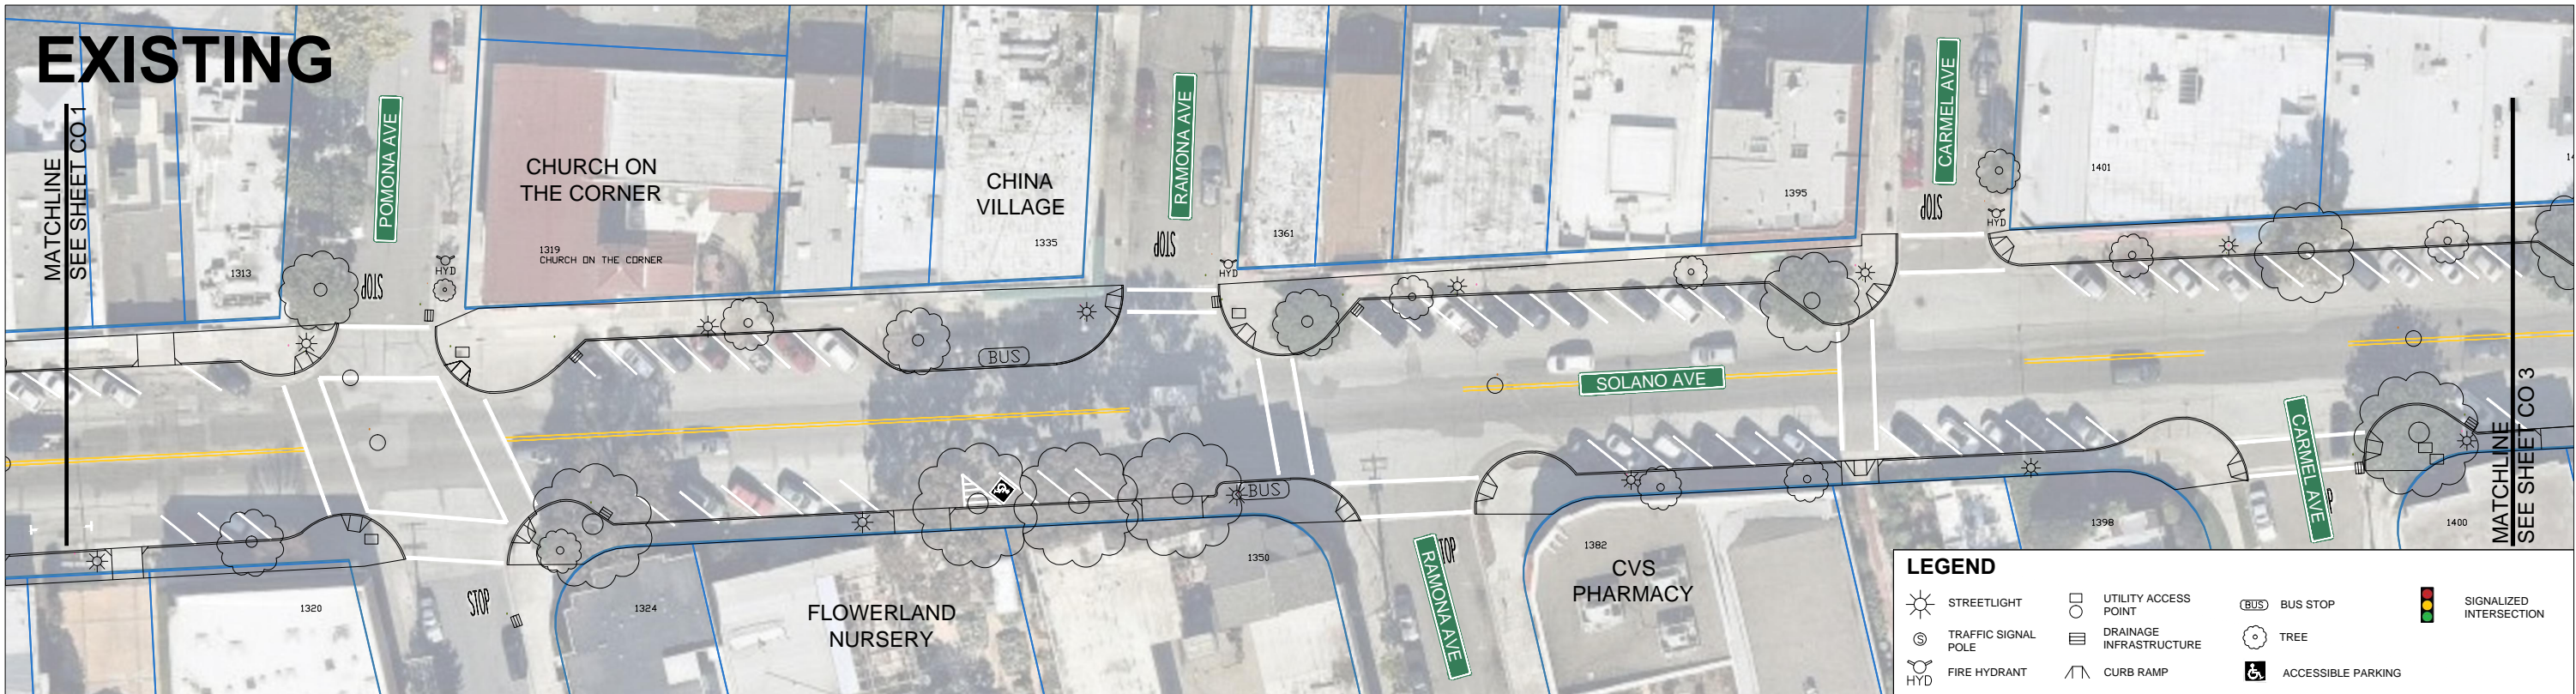


**TOOLE**  
DESIGN

1635 BROADWAY, SUITE 200  
OAKLAND, CA 94612  
PHONE: 510.298.0740  
www.tooledesign.com

## SOLANO AVENUE CONCEPTUAL DESIGN


MASONIC AVENUE TO TULARE AVENUE  
ALBANY, CA

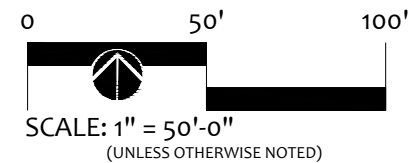

DR BY: JS / KL  
AP BY: AL  
DATE: 08/15/18

REV. 1: \_\_\_\_\_  
REV. 2: \_\_\_\_\_  
REV. 3: \_\_\_\_\_


SHEET TITLE  
CONCEPTUAL DESIGN  
DRAWING NUMBER  
**CO 2**  
SHEET NUMBER  
2 OF 5

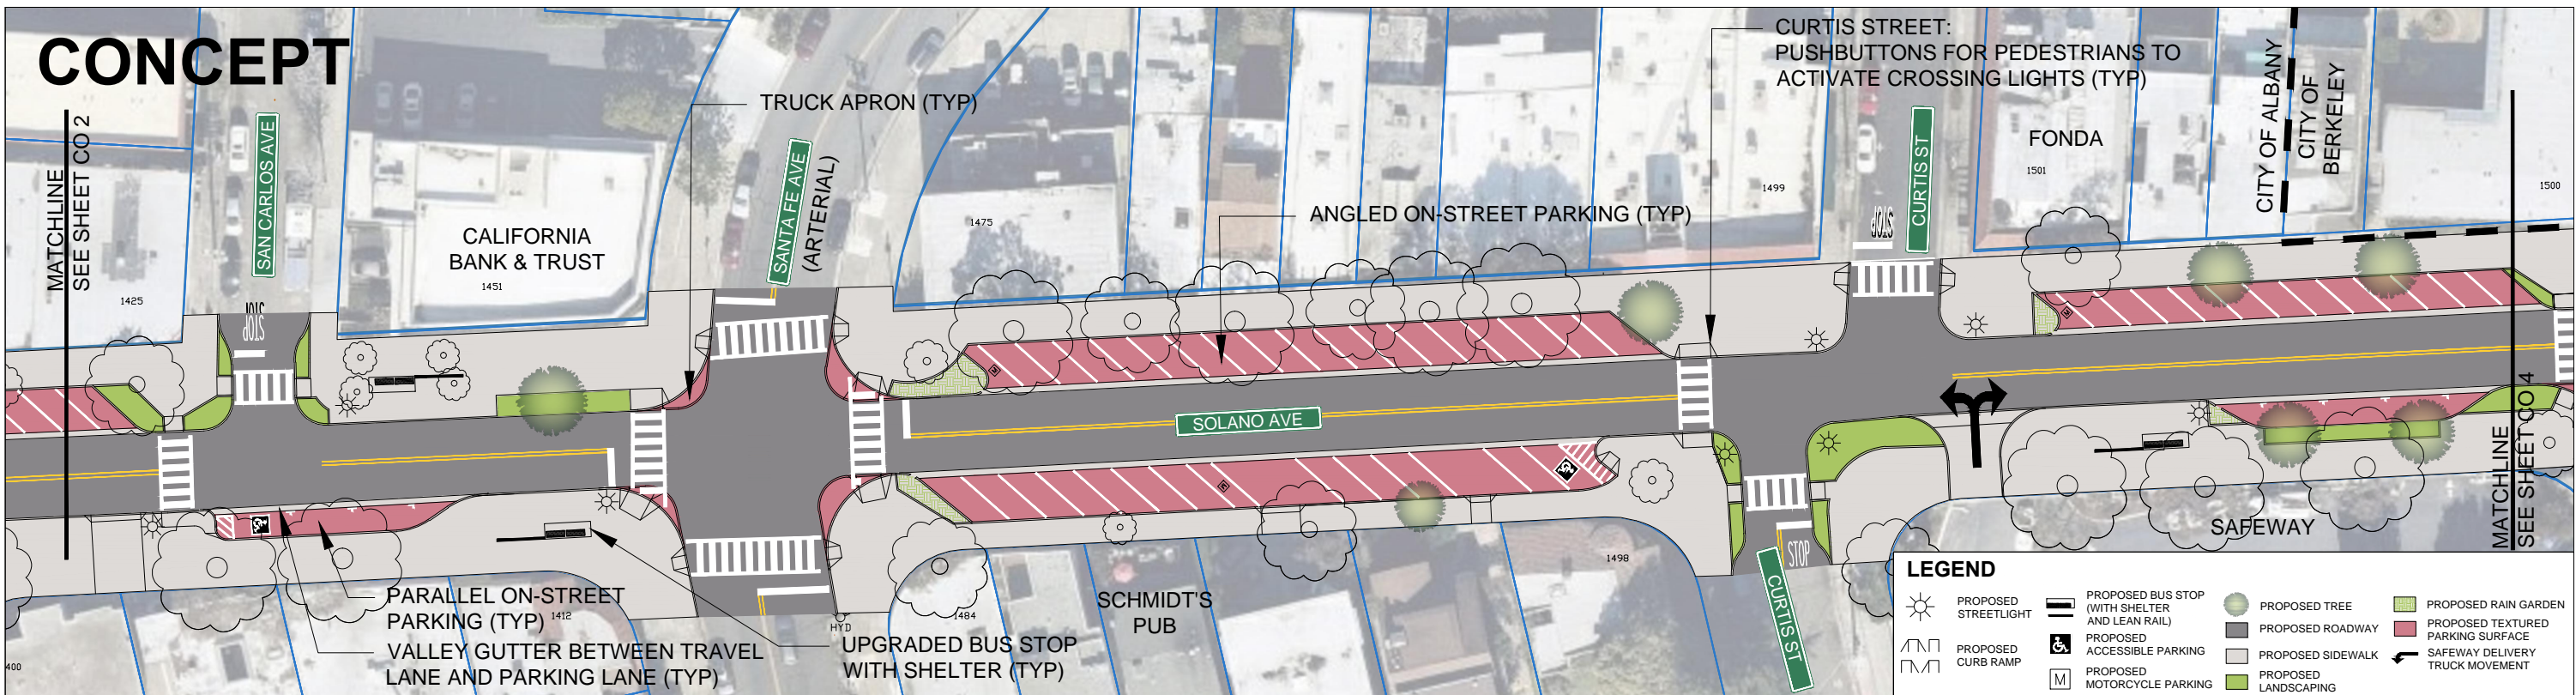

1635 BROADWAY, SUITE 200  
 OAKLAND, CA 94612  
 PHONE: 510.298.0740  
 www.tooledesign.com

## SOLANO AVENUE CONCEPTUAL DESIGN


MASONIC AVENUE TO TULARE AVENUE  
 ALBANY, CA

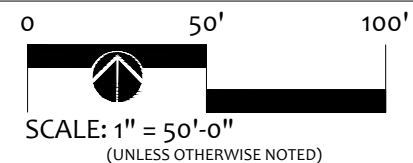

DR BY: JS / KL  
 AP BY: AL  
 DATE: 08/15/18  
 REV. 1: \_\_\_\_\_  
 REV. 2: \_\_\_\_\_  
 REV. 3: \_\_\_\_\_

SHEET TITLE  
 CONCEPTUAL DESIGN  
 DRAWING NUMBER  
**CO 3**  
 SHEET NUMBER  
 3 OF 5


# EXISTING

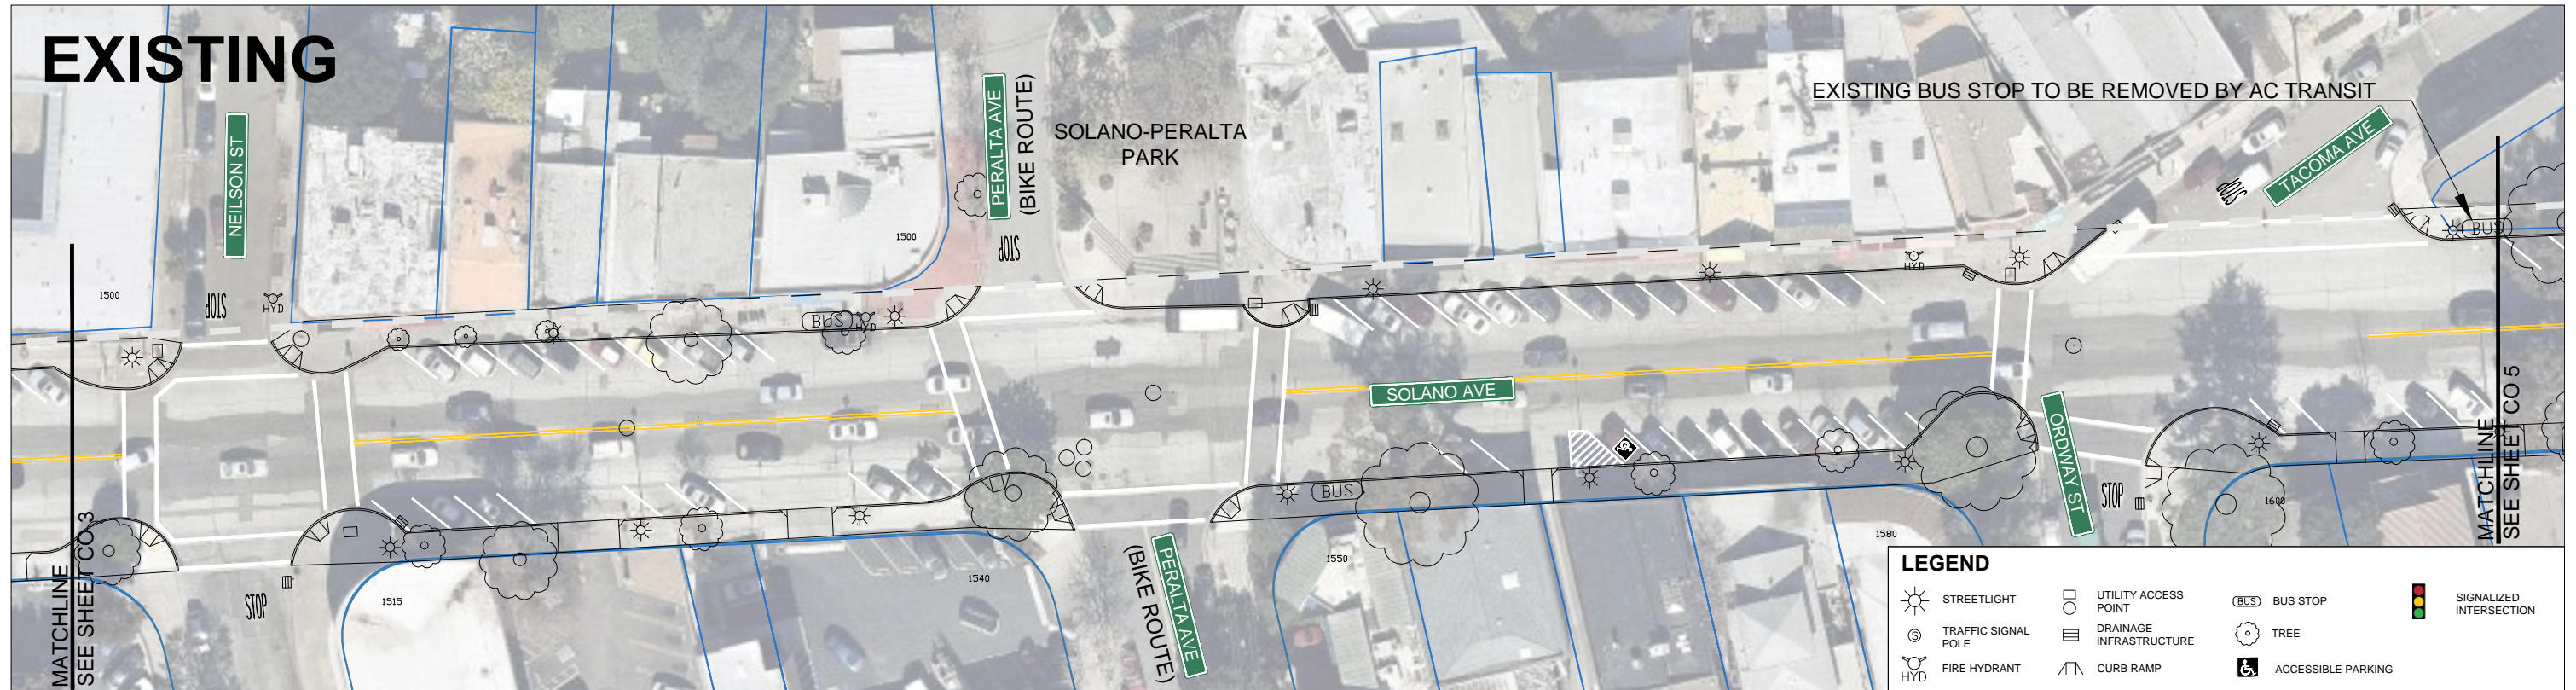

**LEGEND**

STREETLIGHT	UTILITY ACCESS POINT	BUS STOP	SIGNALIZED INTERSECTION
TRAFFIC SIGNAL POLE	DRAINAGE INFRASTRUCTURE	TREE	
FIRE HYDRANT	CURB RAMP	ACCESSIBLE PARKING	

# CONCEPT

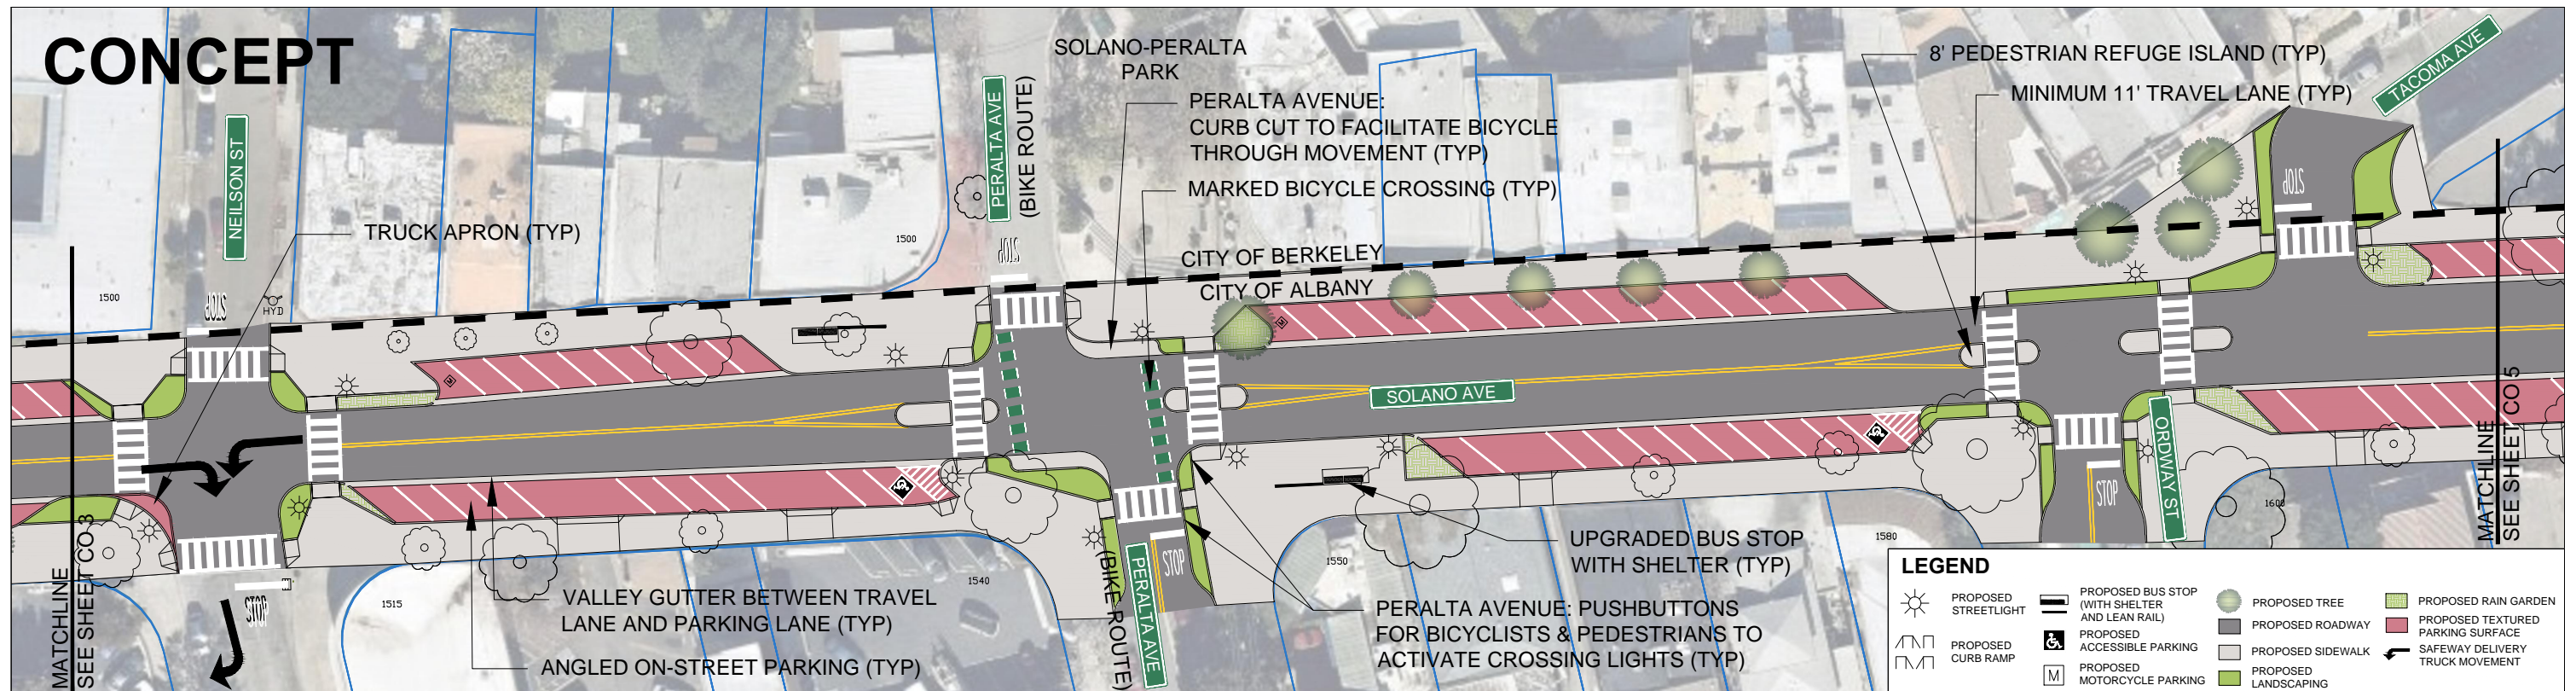

**LEGEND**


PROPOSED STREETLIGHT	PROPOSED BUS STOP (WITH SHELTER AND LEAN RAIL)	PROPOSED TREE	PROPOSED RAIN GARDEN
PROPOSED CURB RAMP	PROPOSED ACCESSIBLE PARKING	PROPOSED ROADWAY	PROPOSED TEXTURED PARKING SURFACE
	PROPOSED MOTORCYCLE PARKING	PROPOSED SIDEWALK	SAFEWAY DELIVERY TRUCK MOVEMENT



1635 BROADWAY, SUITE 200  
 OAKLAND, CA 94612  
 PHONE: 510.298.0740  
 www.tooledesign.com



## SOLANO AVENUE CONCEPTUAL DESIGN

MASONIC AVENUE TO TULARE AVENUE  
 ALBANY, CA

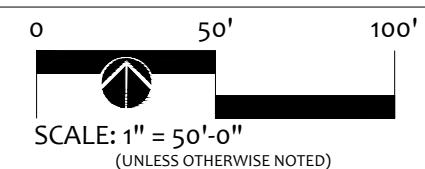

DR BY: JS / KL  
 AP BY: AL  
 DATE: 08/15/18  
 REV. 1: \_\_\_\_\_  
 REV. 2: \_\_\_\_\_  
 REV. 3: \_\_\_\_\_

SHEET TITLE  
 CONCEPTUAL DESIGN  
 DRAWING NUMBER  
**CO 4**  
 SHEET NUMBER  
 4 OF 5

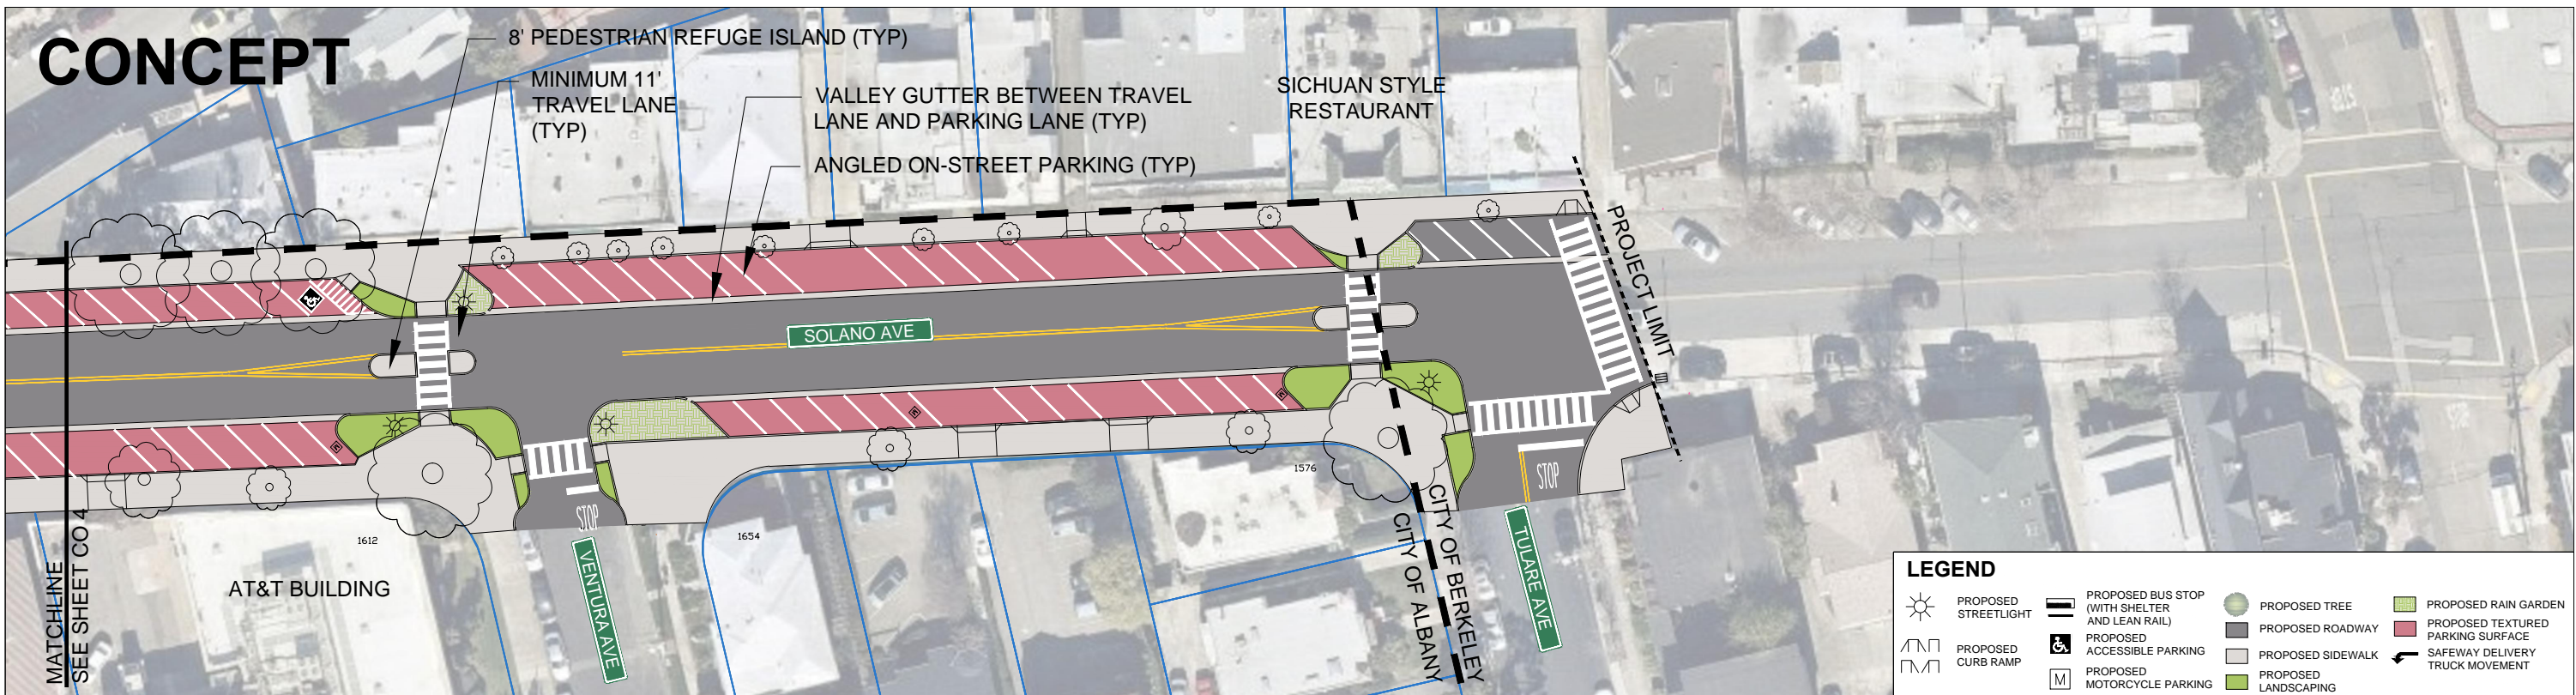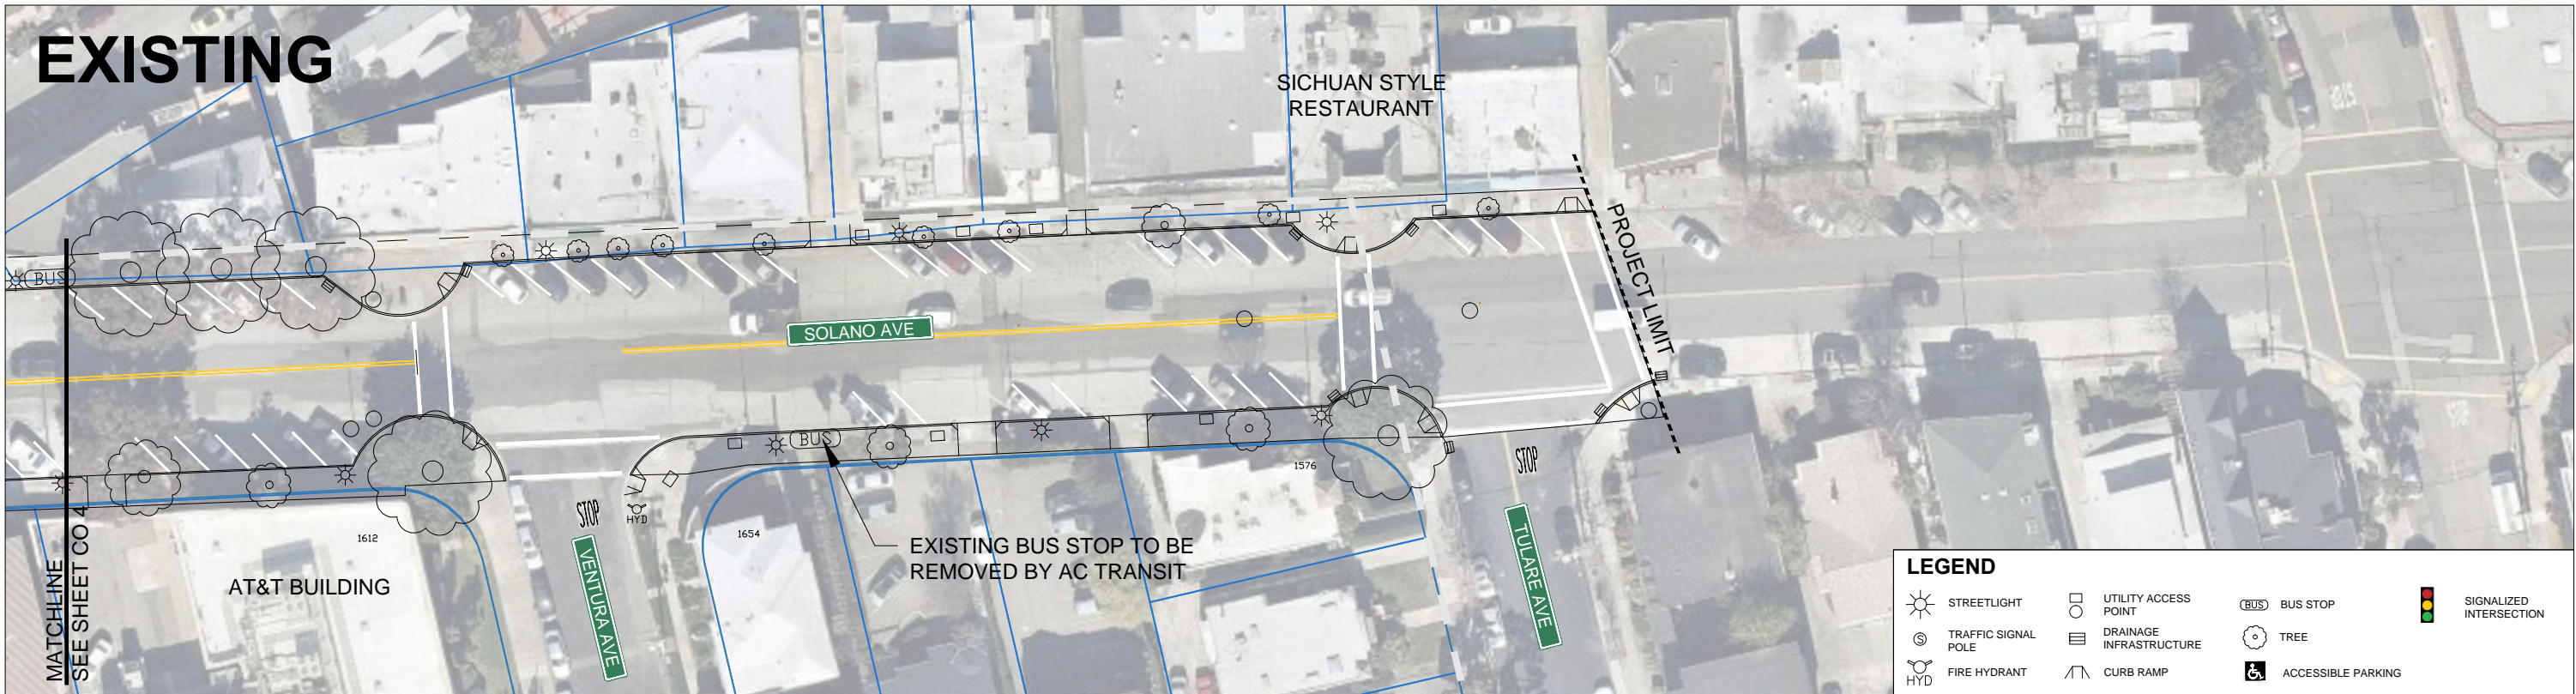


**TOOLE**  
DESIGN

1635 BROADWAY, SUITE 200  
OAKLAND, CA 94612  
PHONE: 510.298.0740  
www.tooledesign.com

## SOLANO AVENUE CONCEPTUAL DESIGN

MASONIC AVENUE TO TULARE AVENUE  
ALBANY, CA

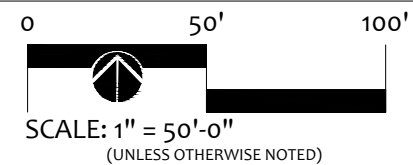

DR BY: JS / KL  
AP BY: AL  
DATE: 08/15/18

REV. 1: \_\_\_\_\_  
REV. 2: \_\_\_\_\_  
REV. 3: \_\_\_\_\_

SHEET TITLE  
CONCEPTUAL DESIGN  
DRAWING NUMBER  
**CO 5**  
SHEET NUMBER  
**5 OF 5**